



DETAIL OF WALKWAY

SCALE A3 1:10

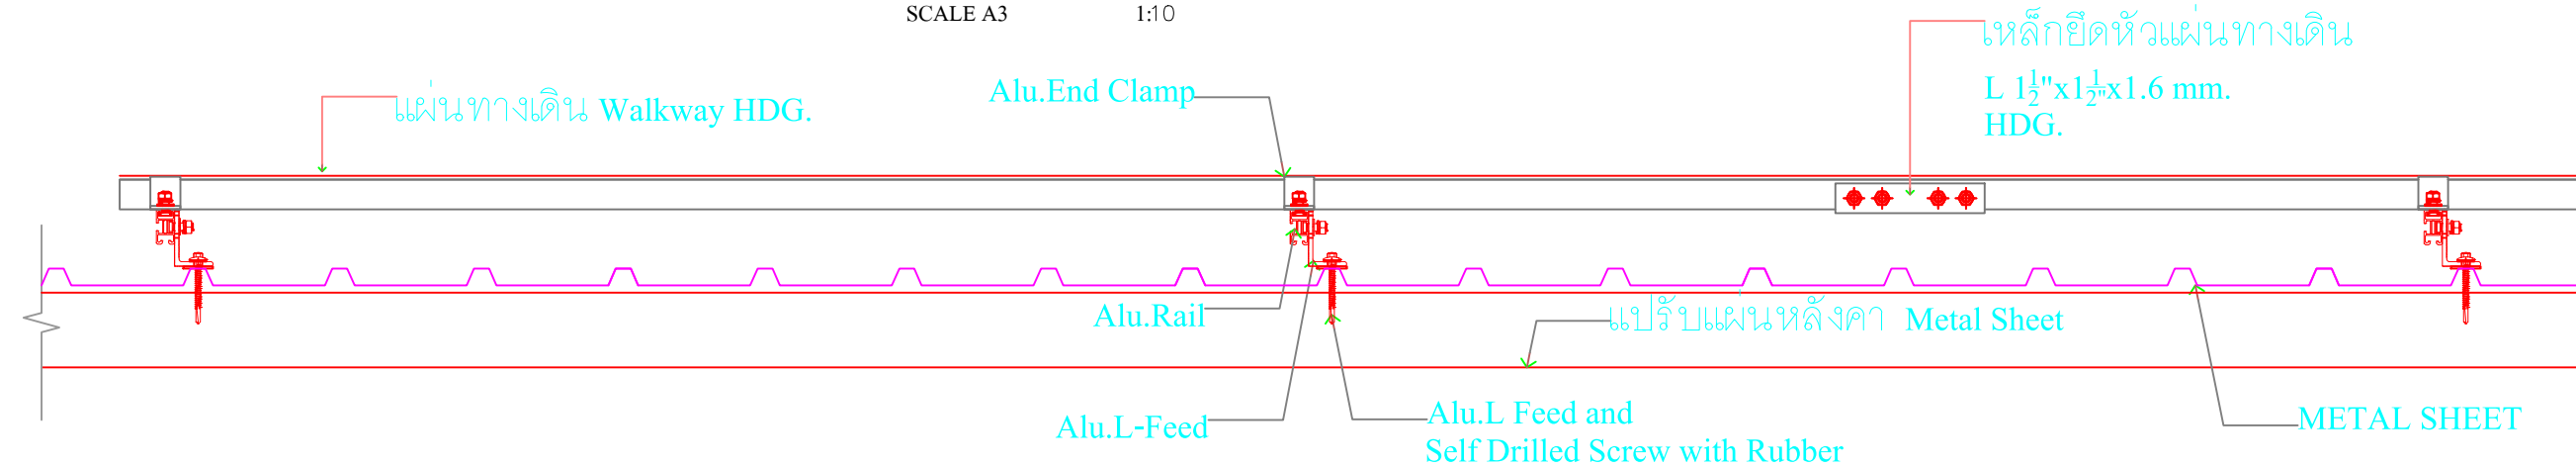

SECTION A-A

SCALE 1:25

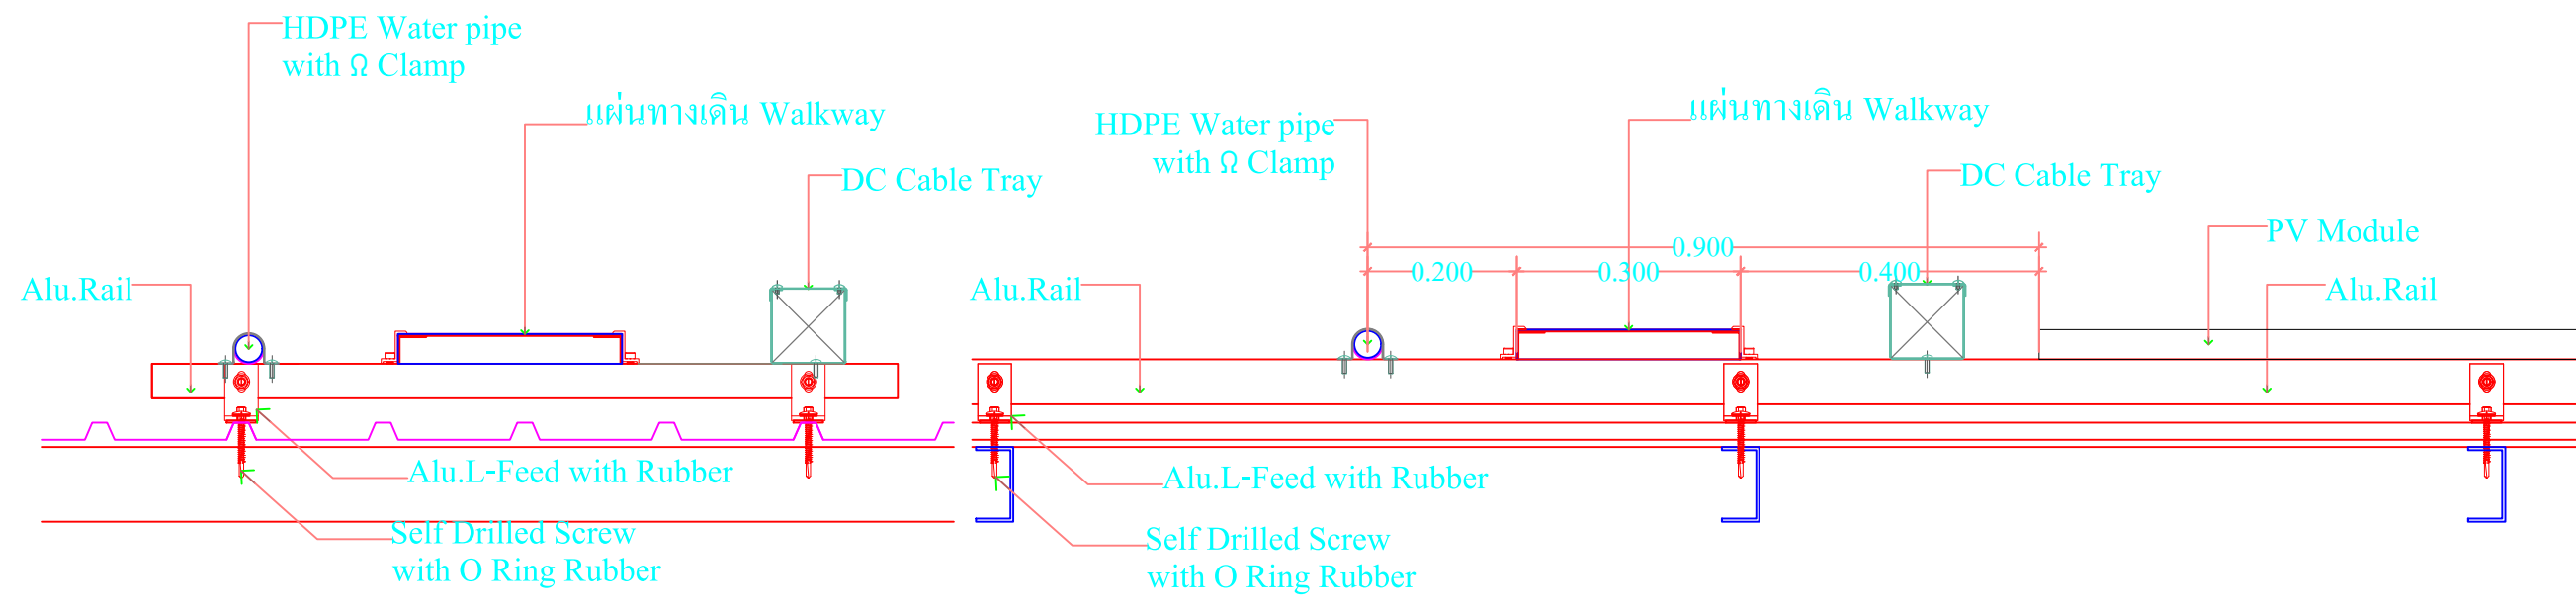

SECTION B-B

SCALE 1:25

SECTION C-C

SCALE 1:25

NOTE : HOT DIP GALVANIZED STEEL

